


STREAMSIDE SUBSURFACE WATER PICK-UP PLANNING WORKSHEET

LOCATION SKETCH

Indicate location of stream, pick-up device, and storage facility (water trough, pond, reservoir, distribution box).

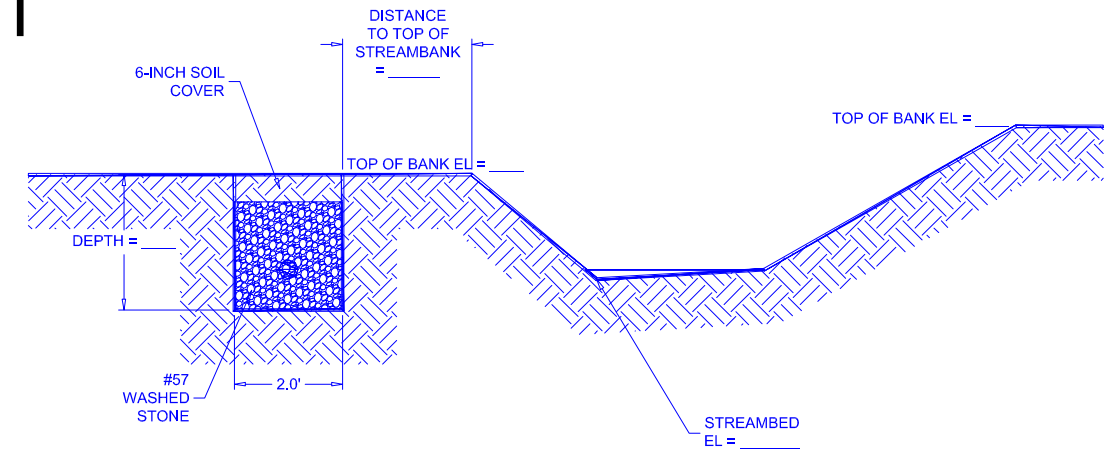


CROSS SECTION (TYPICAL)
NOT TO SCALE

NOTE: LOCATE ALL INLET AND OUTLET LOCATION(S)
TO CONFIRM ADEQUATE FALL FOR GRAVITY FLOW

ADDITIONAL CRITERIA

1. A wetland determination must be completed by USDA-NRCS (or their designee) prior to construction.
2. Livestock shall be excluded from the area immediately surrounding the pick-up device.
3. Landowner is responsible for obtaining any necessary permits (floodplain, section 404 of CWA, trout buffer waiver, etc.)
4. Final design and location subject to approval by licensed NC professional engineer or USDA-NRCS.

NOTES:

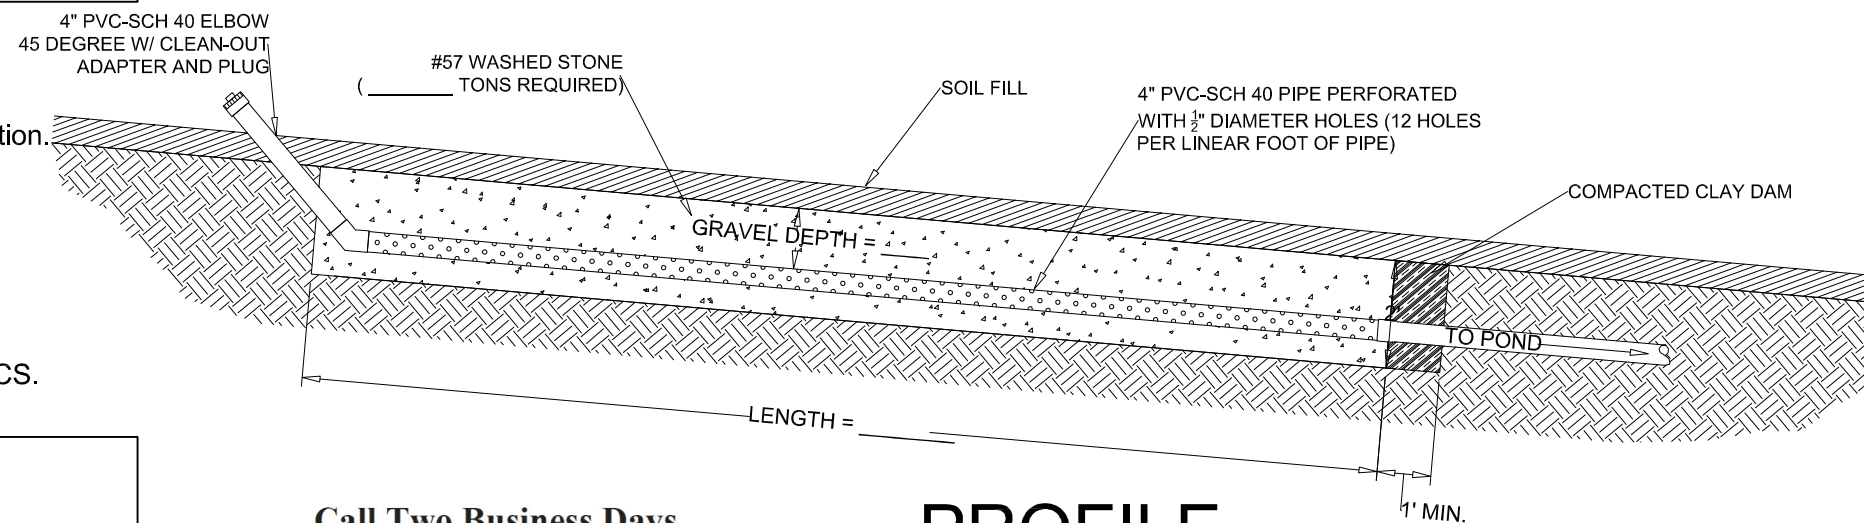


PROFILE (TYPICAL)
NOT TO SCALE

Call Two Business Days
Before You Dig!



Dial 811 or 1-800-632-4949

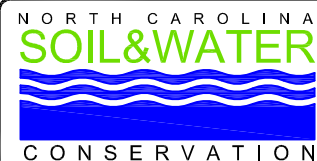

FIELD OFFICE: _____
ADDRESS: _____
PHONE: _____

LANDOWNER: _____
ADDRESS: _____

REVISIONS			
NO.	BY	DATE	DESCRIPTION
1			
2			
3			
4			
5			

PROJECT #: _____ SCALE: _____
DRAWN BY: _____ DATE: _____
CHECKED BY: _____ DATE: _____
SHEET NO. 1 OF 1 FILENAME: _____